


Materials Key

1. Untreated Natural Timber cladding
2. Natural local Stone
3. White silicone render
4. Composite metal Roof profile
5. Aluclad polyester powdercoated Triple Glazed windows, Doors and Rooflights
6. Polyester Powder Coated Rain Water Goods
7. Collapsible Canvas Awning
8. PV System

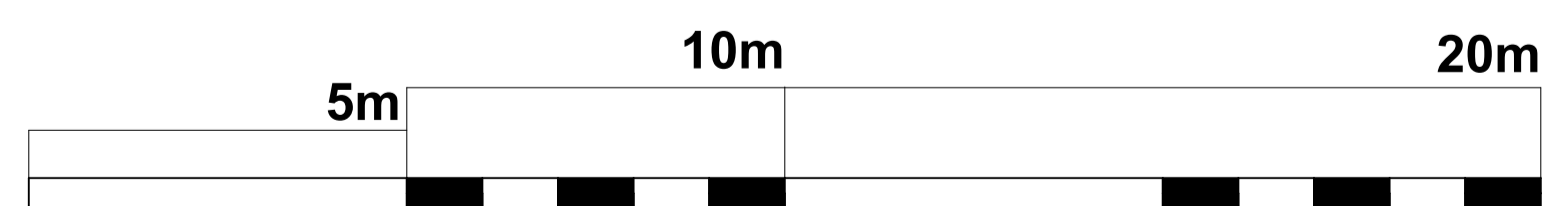

**DRAFT
for Comment**

Rev.	Date	Amended from Client comments at community meeting on the 21/08/23	Drn.	Chk.	© COPYRIGHT RESERVED DO NOT SCALE FOR CONSTRUCTION PURPOSES. LEVELS AND DIMENSIONS SHOULD BE VERIFIED ON SITE PRIOR TO ANY SETTING OUT OR FABRICATION AND ANY ERRORS, OMISSIONS OR DISCREPANCIES REPORTED TO THE ARCHITECT.	Notes :	 ANDREW KIRBY ARCHITECTS 1 New Walk, IOINES, DEVON, TQ9 5HA, T:01803 847377 www.akbyarchitects.com E:andrew.kirby@akbyarchitects.com	JOB	Widecombe Village Hall	DRAWING TITLE	DATE	SCALE	BY	CK'D
A	23/08/2023		GW	-						19/08/23	1:50 @ A1	GW	AK	
B	05/09/2023	Amended from internal Review and community comments.	GW	AK						JOB NO.	DRG NO.	REV		
C	11/09/2023	Amended from community comments to rationalise entrance and with a regimented structure allow more space to be given over to the hall reducing corridor space.	GW	AK				2303	04.401	c				